

W. MORRIS FOSTER  
 LAND SURVEYOR  
 NELLYSFORD, VA.


PLAT SHOWING

PARCEL 6-B

"THE FARMS AT TURKEY RUN"


SCOTTSVILLE MAGISTERIAL DISTRICT  
 ALBEMARLE COUNTY, VIRGINIA

DATE: 10-31-2012

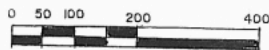

SCALE IN FEET

TOPOGRAPHIC DATA SHOWN HEREON WAS OBTAINED FROM THE ALBEMARLE COUNTY GIS DATA. IMAGES WERE PROVIDED BY NAIP.  
PROPERTY LINES SHOWN HEREON WERE TAKEN FROM THE ALBEMARLE COUNTY GIS AND ARE APPROXIMATE. NO WARRANTY IS PROVIDED  
FOR THE ACCURACY OF THE PROPERTY LINES OR OTHER DATA SHOWN HEREON.

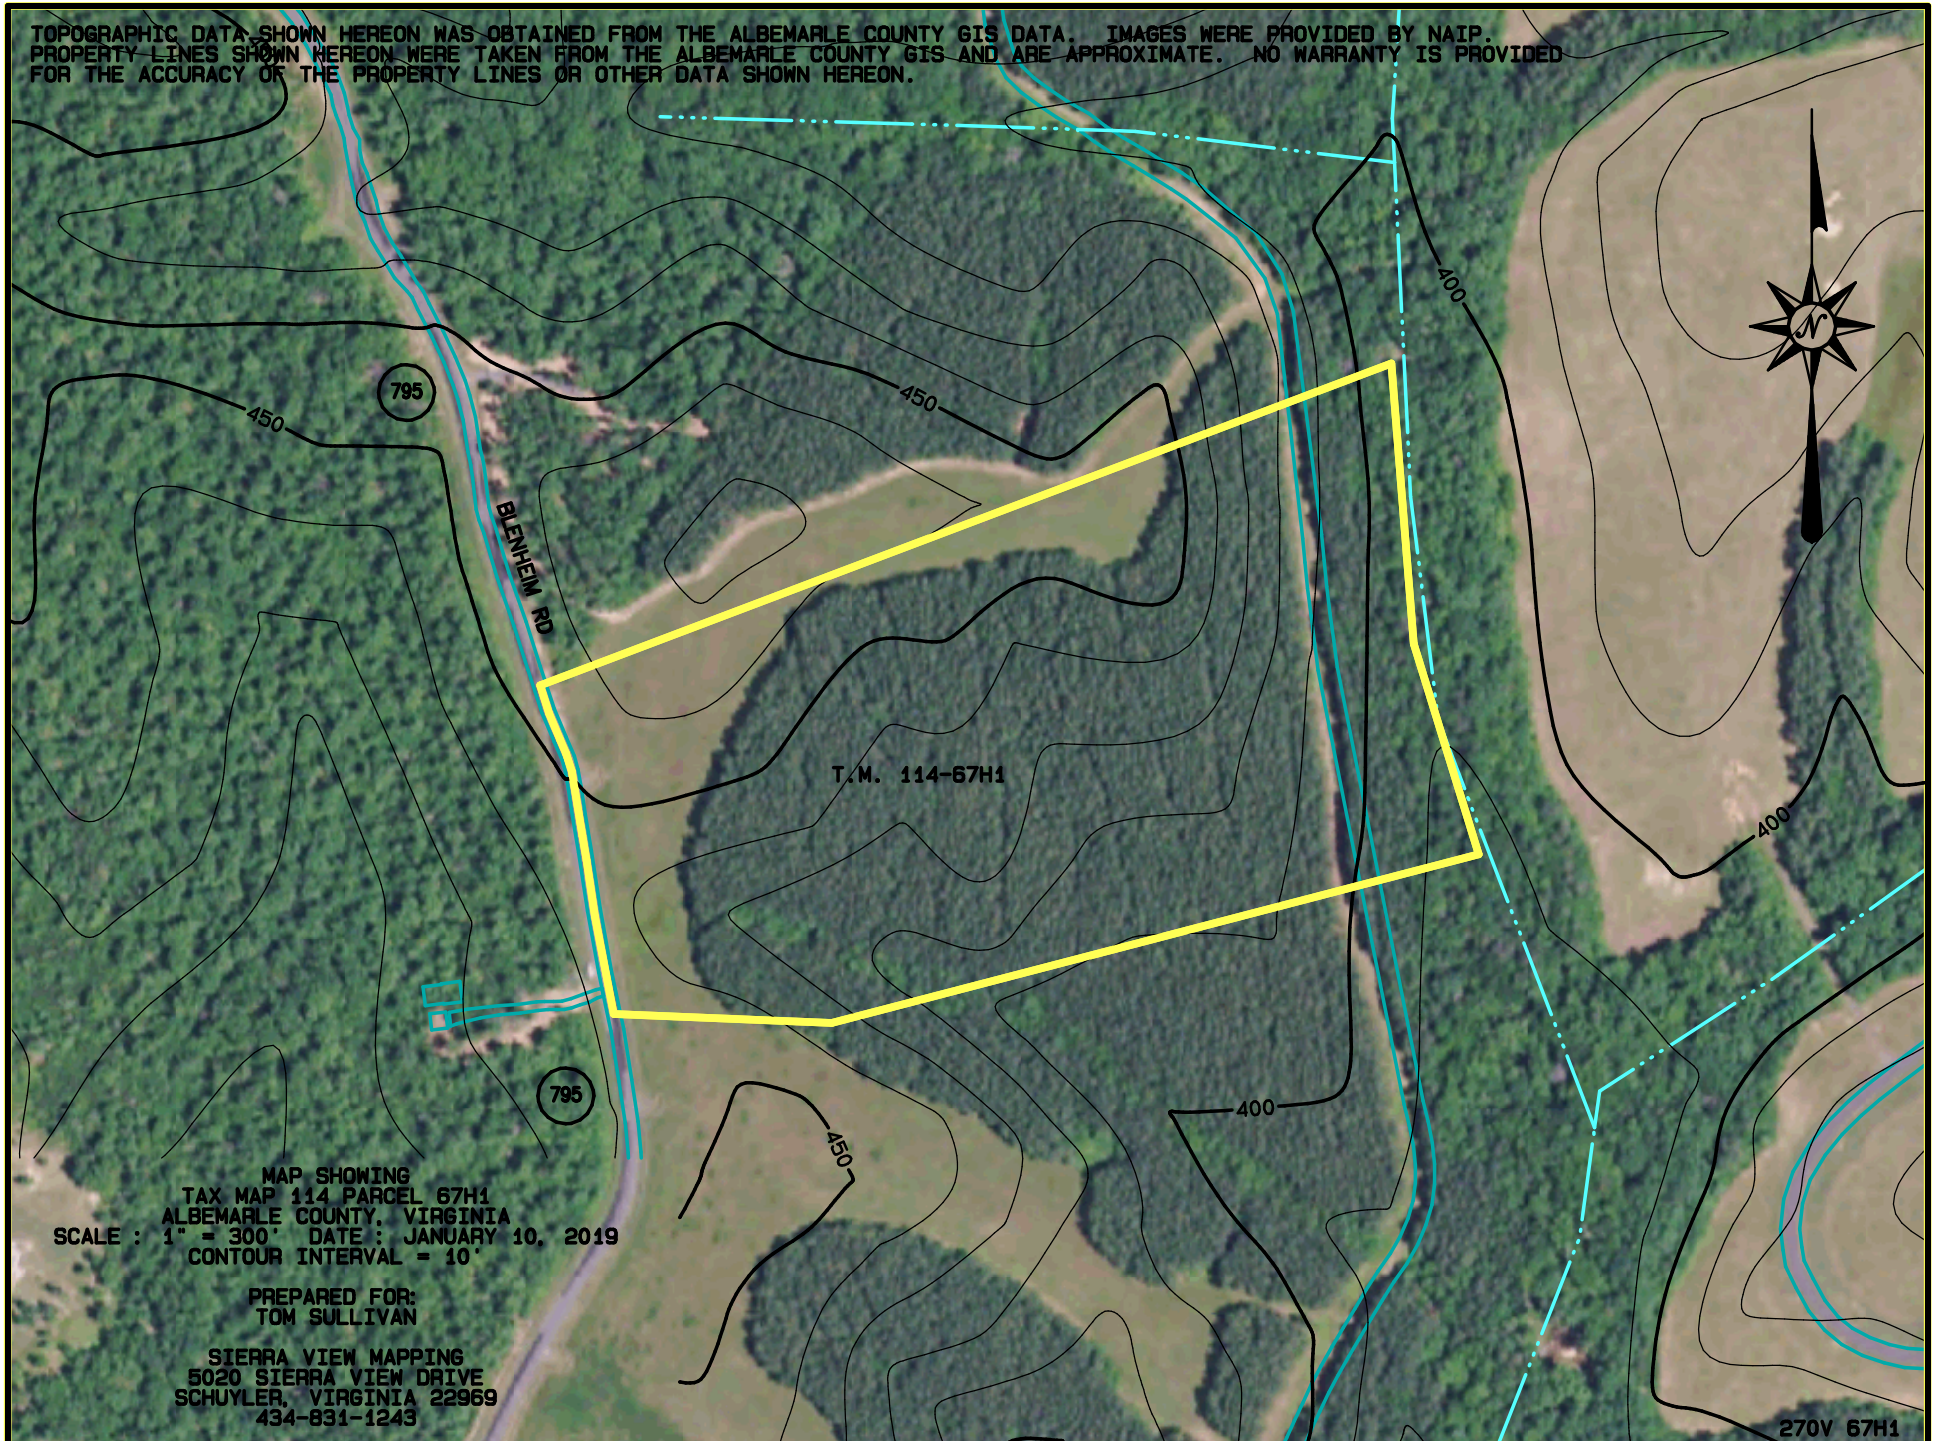

T.M. 114-67H1

MAP SHOWING  
TAX MAP 114 PARCEL 67H1  
ALBEMARLE COUNTY, VIRGINIA  
SCALE : 1" = 300' DATE : JANUARY 10, 2019  
CONTOUR INTERVAL = 10'

PREPARED FOR:  
TOM SULLIVAN

SIERRA VIEW MAPPING  
5020 SIERRA VIEW DRIVE  
SCHUYLER, VIRGINIA 22969  
434-831-1243

270V 67H1