

VASP GRID NORTH



TM 113- 11C1

Corner at Branch

TM 113-11G2

S 50°37'58"E 518.43'

TM 113-11C2

Wire Fence

MURCIELAGO LLC

1651.32'

TM 113- 11G3
Lot 1
21.00 ACRES

MURCIELAGO LLC
DB 4042 P. 724

R= 375.00'
Arc= 292.02'
T= 153.87'
Chord =
S 06°25'21"W
284.70'

302.17'
S 15°45'49" W
Iron
Blenheim Road S.R. 795

50'R-W

S 71°18'51"W 451.92'

S 58°25'27"W , 48.26'

TM 113- 11G1
MURCIELAGO LLC

100' - 100'
STREAM
BUFFER

100' - 100'
STREAM
BUFFER

100' - 100'
STREAM
BUFFER

STREAM

STREAM

Along Wire Fence


S 14°43'34" W
362.69'

S 04°11'05" W
186.09'

S 01°18'57" E
113.74'

N 63°56'15" W

692.98'

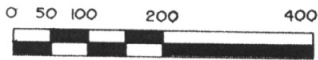


SCALE IN FEET

NOTE : THIS PLAT WAS PREPARED
FROM DATA ON PLAT RECORDED IN
ALBEMARLE CO. DB 3647 P. 217


PLAT SHOWING
TAX MAP 113- PARCEL 11G3
LOT 1 on PLAT DB 3647 P. 217
Scottsville Magisterial District of
ALBEMARLE COUNTY, VIRGINIA

DATE : 01-30-2019

W. MORRIS FOSTER
LAND SURVEYOR
NELLYSFORD , VA.

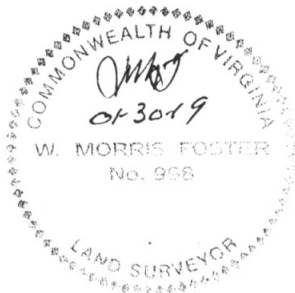

TOPOGRAPHIC DATA SHOWN HEREON WAS OBTAINED FROM THE ALBEMARLE COUNTY GIS DATA. IMAGES WERE PROVIDED BY NAIP. PROPERTY LINES SHOWN HEREON WERE TAKEN FROM THE ALBEMARLE COUNTY GIS AND ARE APPROXIMATE. NO WARRANTY IS PROVIDED FOR THE ACCURACY OF THE PROPERTY LINES OR OTHER DATA SHOWN HEREON.

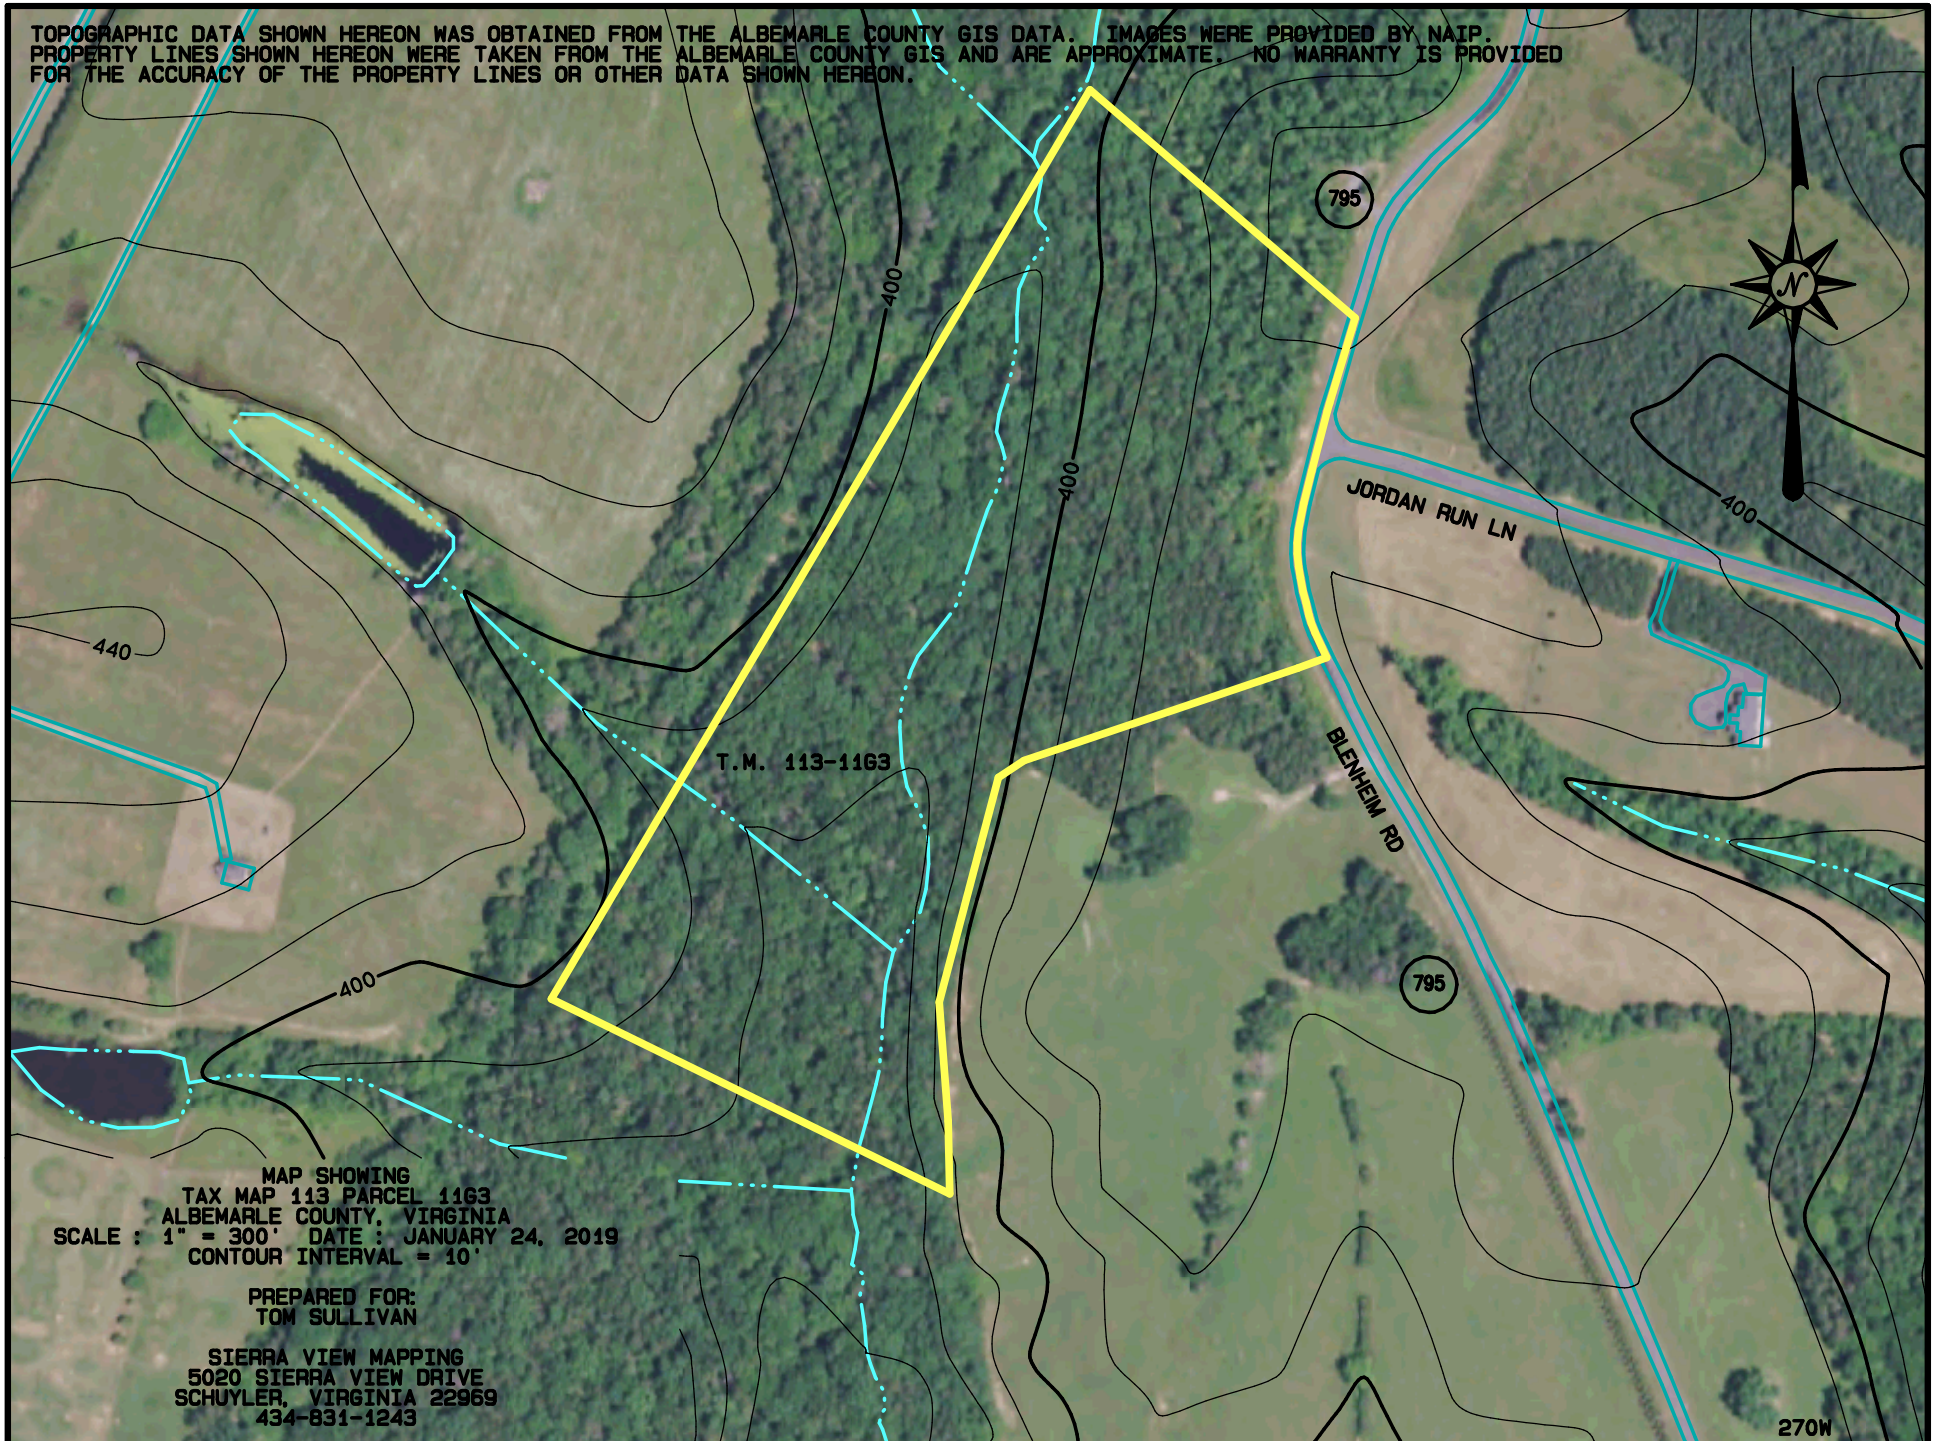

MAP SHOWING
TAX MAP 113 PARCEL 1163
ALBEMARLE COUNTY, VIRGINIA
SCALE : 1" = 300' DATE : JANUARY 24, 2019
CONTOUR INTERVAL = 10'

PREPARED FOR:
TOM SULLIVAN

SIERRA VIEW MAPPING
5020 SIERRA VIEW DRIVE
SCHUYLER, VIRGINIA 22969
434-831-1243